

PUD
PLAN URBANISTIC DE DETALIU
SPATIU PENTRU LOCUIRE- veranda

U.3.1 REGLEMENTARI EDILITARE- SANITARE



TOPOGRAFIE

REPER CONTUR
COTE DE NIVEL

Parcela (1) CC

Nr. Pct.	Coordonate pct.de contur		Lungimi latari D(i,i+1)
	X [m]	Y [m]	
38	649617.514	527290.462	5.618
39	649615.743	527295.794	6.277
40	649609.703	527294.087	5.926
41	649611.651	527288.490	6.186

S(1)=35.94mp P=24.007m

CONSTRUCTII

C/P+1 CONSTRUCTII EXISTENTE
P CONSTRUCTII PROPUSE- VERANDA
T TERASA ACOPERITA


LIMITE

— LIMITA PROPRIETATE BENEFICIAR
[- -] LIMITA ZONEI STUDIATE

DRUMURI

INSTALATII

Cm1 821.60
820.37
Cap
Cm2 821.60
820.40
Cm3
Cv1
Cv2
Cv3
0.2%
CAMIN DE CANALIZARE VIZITABIL si cote
CAMIN DE APOMETRU
CONDUCTA APA PROPUSA PP 20
CONDUCTA CANALIZARE PROPUSA PVC 120
CONDUCTA APA EXISTENTA OL 100mm
CONDUCTA CANALIZARE EXISTENTA B 600mm
CAMIN VANE APA
SENS EVACUARE APE UZATE

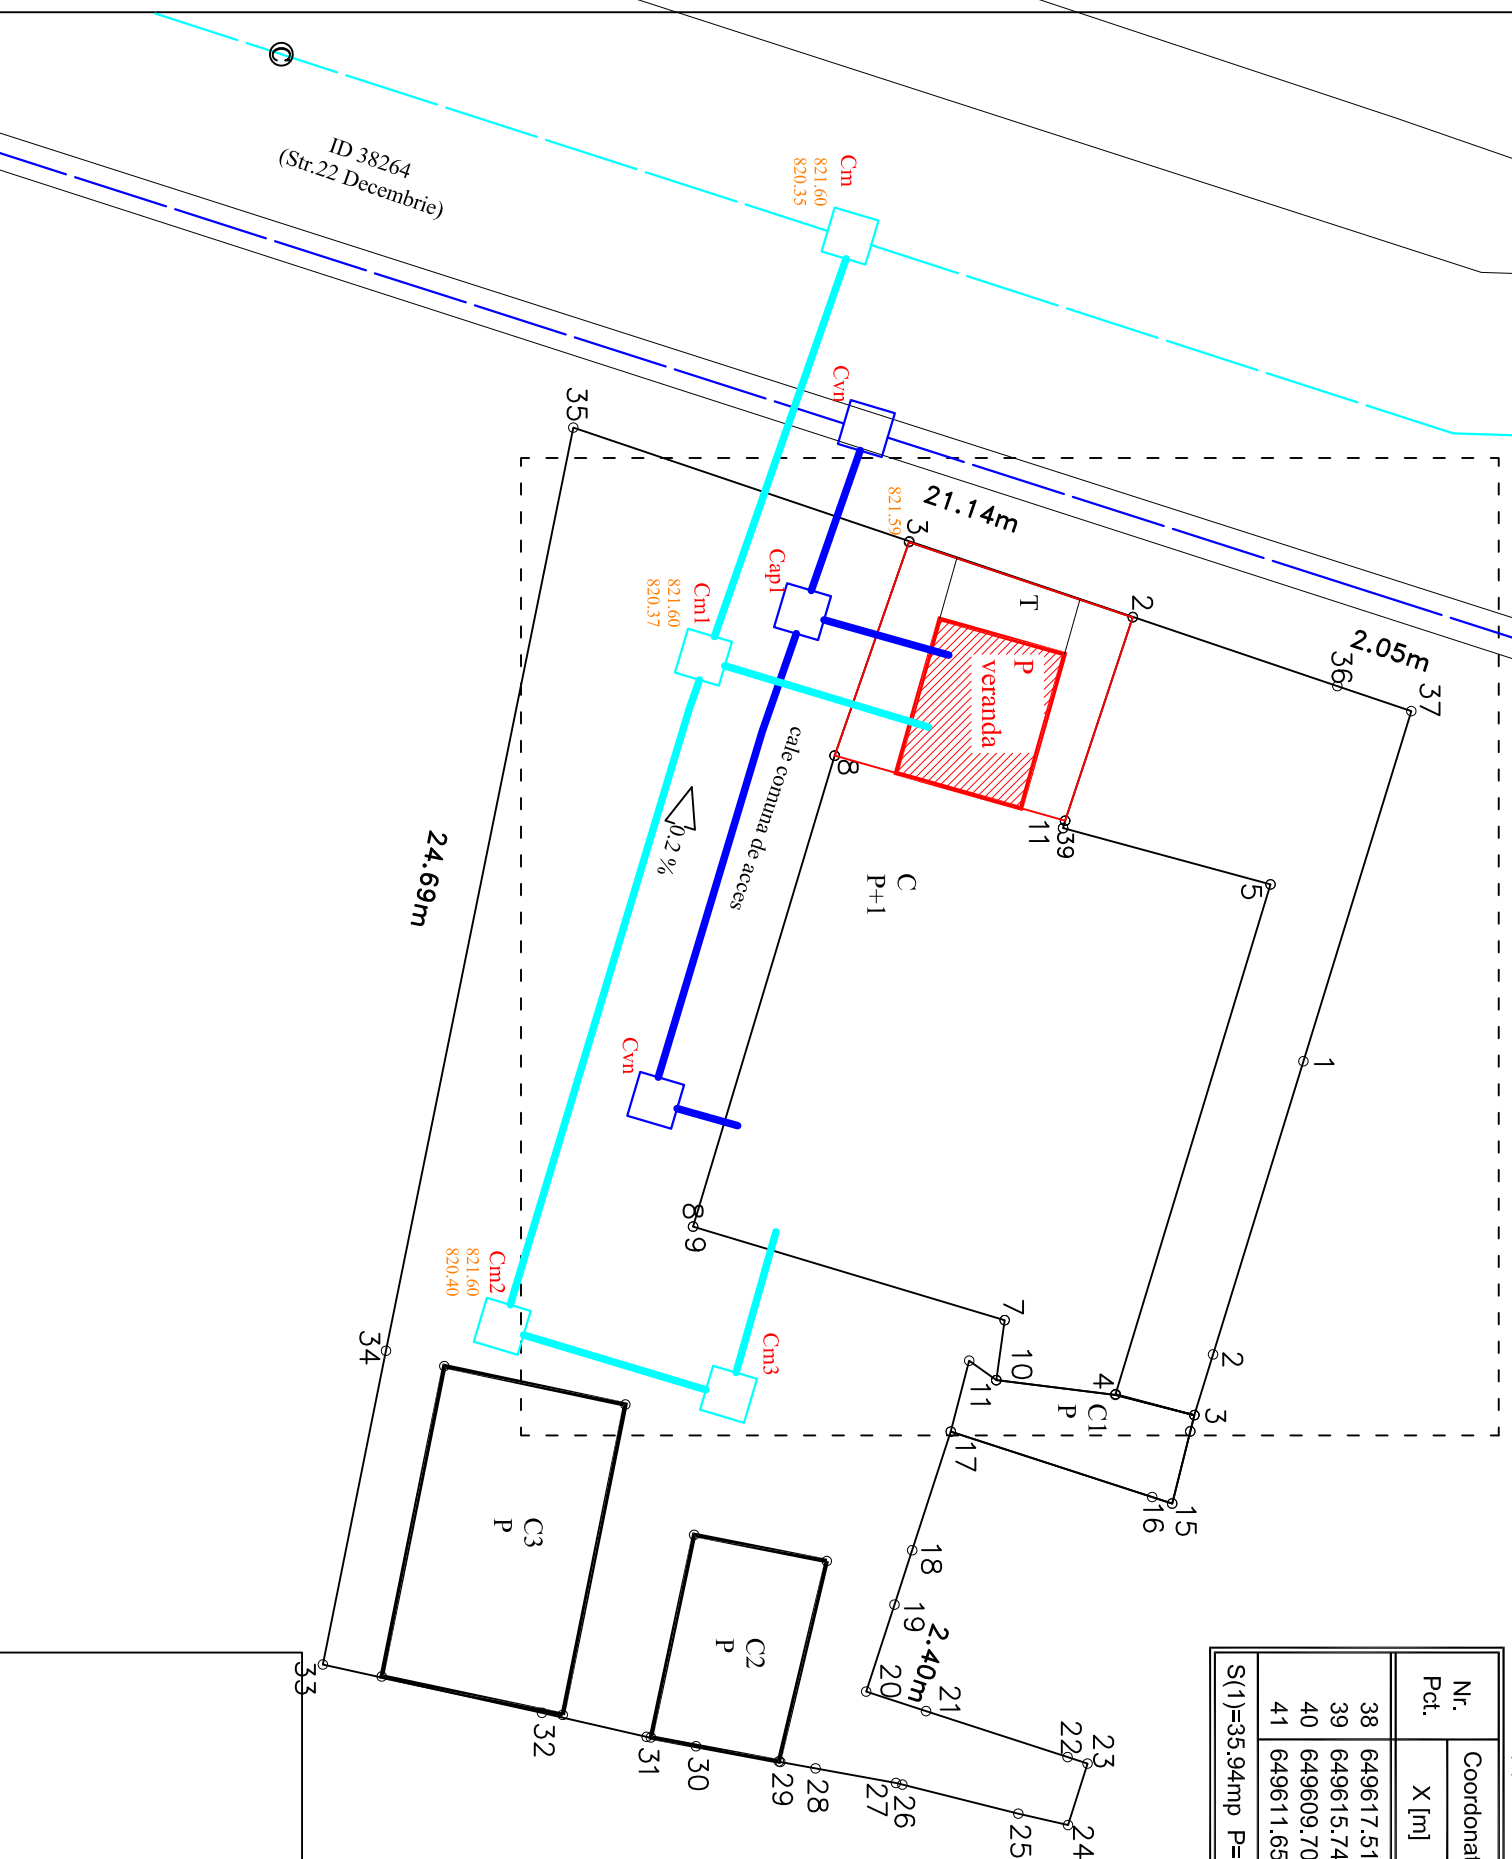

Proiectant: SC STUFOCONT SRL Vatra Dornei, Luncea Noua, 35 CIF 10153168			Beneficiar: CHIRIUS DUMITRU			Proiect 4		
SPECIFICATIE			NUME			SEMNATURA		
sf. PROIECT			arh. Moreanu V.			scara: 1:200		
DESENAT			ing. Cretu L.			data: 09.2020		
PROIECTAT			ing. Cretu L.			Titlu plansei: EDILITARE: APA, CANALIZARE		
						Faza P.U.D.		
						Plansa U.3.1		