

**PUD**  
 PLAN URBANISTIC DE DETALIU  
 SPATIU PENTRU LOCUIRE- VERANDA

**U.4** PROPRIETATEA SI CIRCULATIA  
 JURIDICA A TERENURILOR


BILANT TERITORIAL - PROPRIETATE TERENURI

Nr. crt	EXISTENT		PROPOS	
	mp	%	mp	%
1	PRIVATA	36	32	45
2	PUBLIC	50	45	50
3	PUBLIC	26	23	17
4	TOTAL	112	100	100
5	CONCESIUNI		9	1



**TIPUL DE PROPRIETATE ASUPRA TERENURILOR**

- A. PROPRIETATE PUBLICA**  
 TERENURI PROPRIETATE PUBLICA DE INTERES NATIONAL  
 TERENURI PROPRIETATE PUBLICA DE INTERES LOCAL
- B. PROPRIETATE PRIVATA**  
 TERENURI PROPRIETATE PRIVATA A PERSOANELOR FIZICE SAU JURIDICE
- C. DESTINATE CONCESIUNII**  
 TEREN PENTRU SERVITUTE DE TRECERE

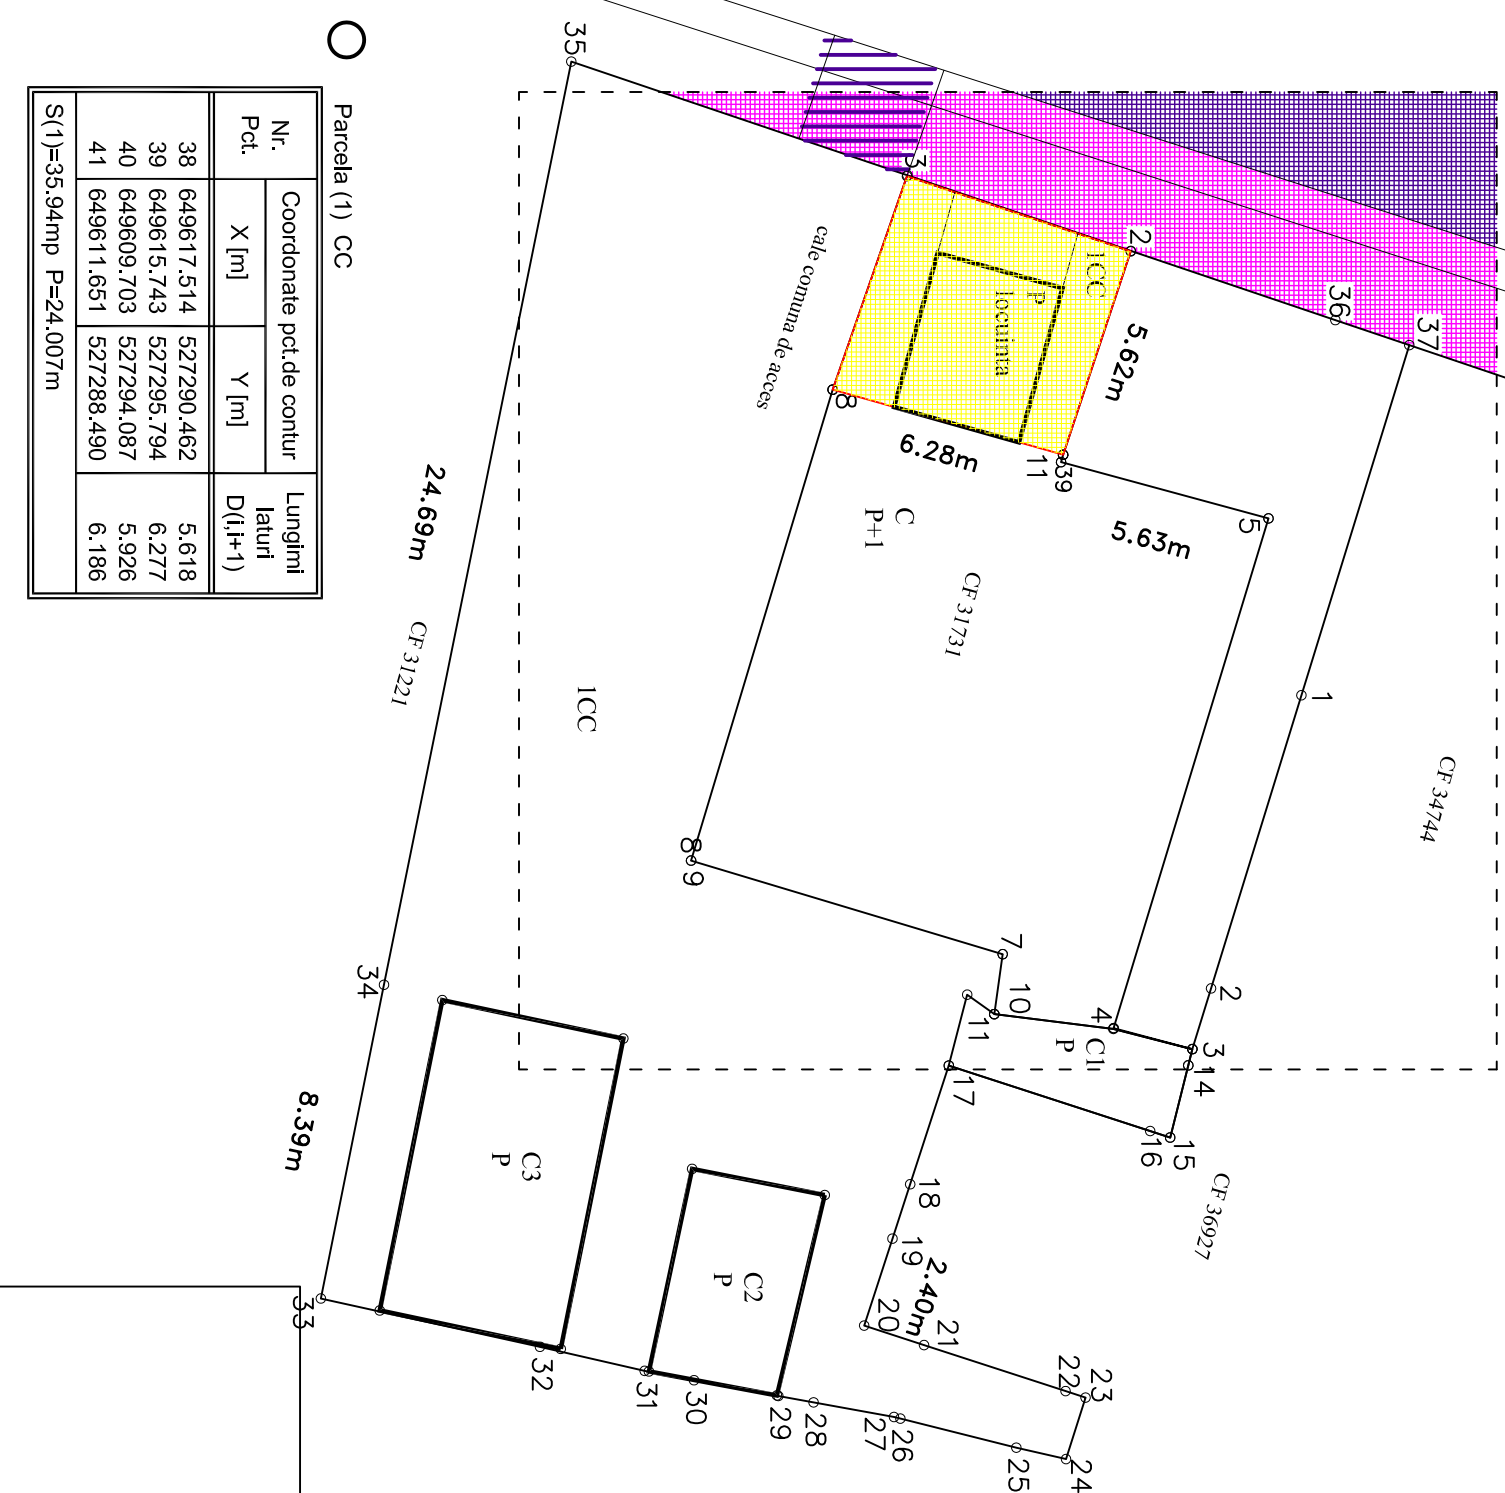

ID 38264  
 (Str.22 Decembrie)

Parcela (1) CC

Nr. Pct.	Coordonate pct.de contur		Lungimi laturi D(1,+1)
	X [m]	Y [m]	
38	649617.514	527290.462	5.618
39	649615.743	527295.794	6.277
40	649609.703	527294.087	5.926
41	649611.651	527288.490	6.186

S(1)=35.94mp P=24.007m

Proiectant: SC STUFOCONT SRL Vatra Dornei, Luncea Noua, 35 CIF 10153168			Beneficiar: CHIRIUS DUMITRU		Proiect 4
SPECIFICATIE	NUME	SEMNATURA	scara:	Titlu proiect: P.U.D. CONSTRUIRE VERANDA	
DESENAT	arh.Moreanu V.		1:200	22 Decembrie, 20, Vatra Dornei	
PROIECTAT	arh.Moreanu V.		data: 09.2020	Titlu plansei: CIRCULATIA TERENURILOR	
					Planşa U.4