

BILANT TERITORIAL

Nr. crt	ZONE FUNCTIONALE	mp	%
1	ZONA AFERENTA INSTITUTIILOR SI SERVICIILOR PUBLICE	0.0	0.0
2	ZONA DE LOCUINTE, din care: locuinte P+1 locuinte P	14.4 0.0 14.4	40 0.0 40
3	ZONA DE SPATII VERZI AMENAJATE	16.0	44.4
4	ZONA CIRCULATIEI CAROSABILA	0.0	0.0
5	ZONA CIRCULATIEI PIETONALA MAJORA	5.6	15.6
TOTAL TERITORIUL AFERENT PUD		36	100

PUD
PLAN URBANISTIC DE DETALIU
SPATIU PENTRU LOCUIRE- VERANDA

U.2.1 REGLEMENTARI URBANISTICE



LEGENDA

LIMITE
 LIMITA ZONEI CENTRALE
 LIMITA AFERENTA EXTINDERII LOCUINTEI


ZONIFICARE
 ZONA DE LOCUIRE (P ... P+2/P)
 ZONA DE SPATII VERZI AMENAJATE
 ZONA CIRCULATIEI CAROSABILA
 ZONA CIRCULATIEI PIETONALA MAJORA - TERASA ACOPERITA
 MARCAJE PIETONI

CONSTRUCTII
 PROPUNERE ALINAMENT CONSTRUCTIE
 CONSTRUCTII EXISTENTE PASTRATE
 CONSTRUCTII EXISTENTE, SE DESFIINTEAZA

ALINIAMENTE
 REGIM DE INALTIME MAXIM
 REGIM DE ALINIERE OBLIGATORIU
 COTE DE NIVEL

ACCESSE
 ACCESE ALEI CAROSABILE INTERIOARE
 ACCESE LA CONSTRUCTII

INDICATIV
 PROFILE CARACTERISTICE
 INDICATIV REGM DE INALTIME

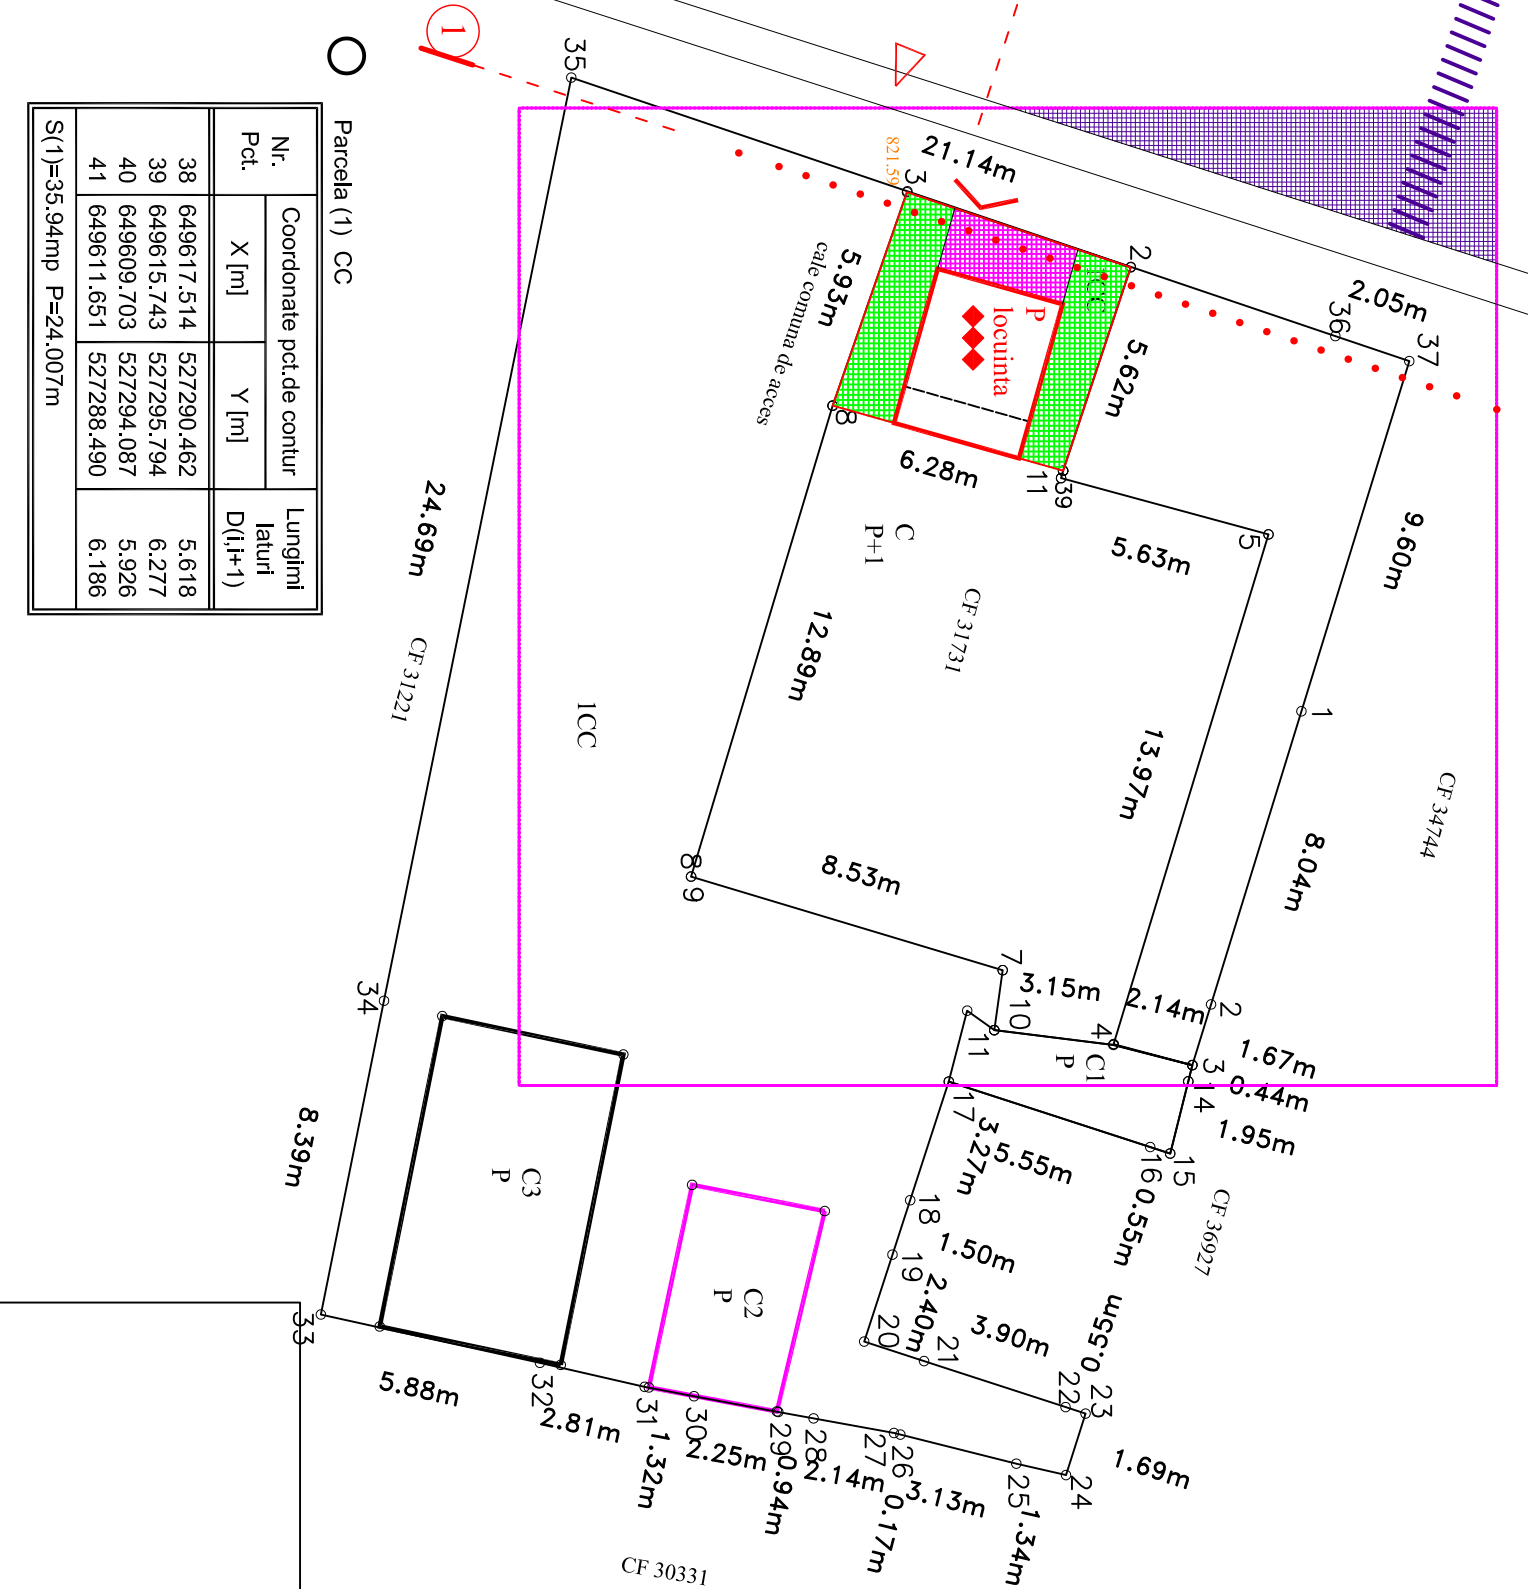

Parcela (1) CC

Nr. Pct.	Coordonate pct.de contur		Lungimi laturi D(i,i+1)
	X [m]	Y [m]	
38	649617.514	527290.462	5.618
39	649615.743	527295.794	6.277
40	649609.703	527294.087	5.926
41	649611.651	527288.490	6.186

S(1)=35.94mp P=24.007m

Proiectant: SC STUFOCONT SRL Vatra Dornei, Luncea Noua, 35 CIF 10153168		Beneficiar: CHIRIUS DUMITRU		Proiect 4
SPECIFICATIE	NUME	SEM.NATURA	scara:	Faza
DESENAT	arh.Moreanu V.		1:200	P.U.D. CONSTRUIRE VERANDA
PROIECTAT	arh.Moreanu V.		data: 09.2020	P.U.D. Titlu plansei: REGLEMENTARI URBANISTICE
	arh.Moreanu V.			Plansa U.2.1